




OVERVIEW

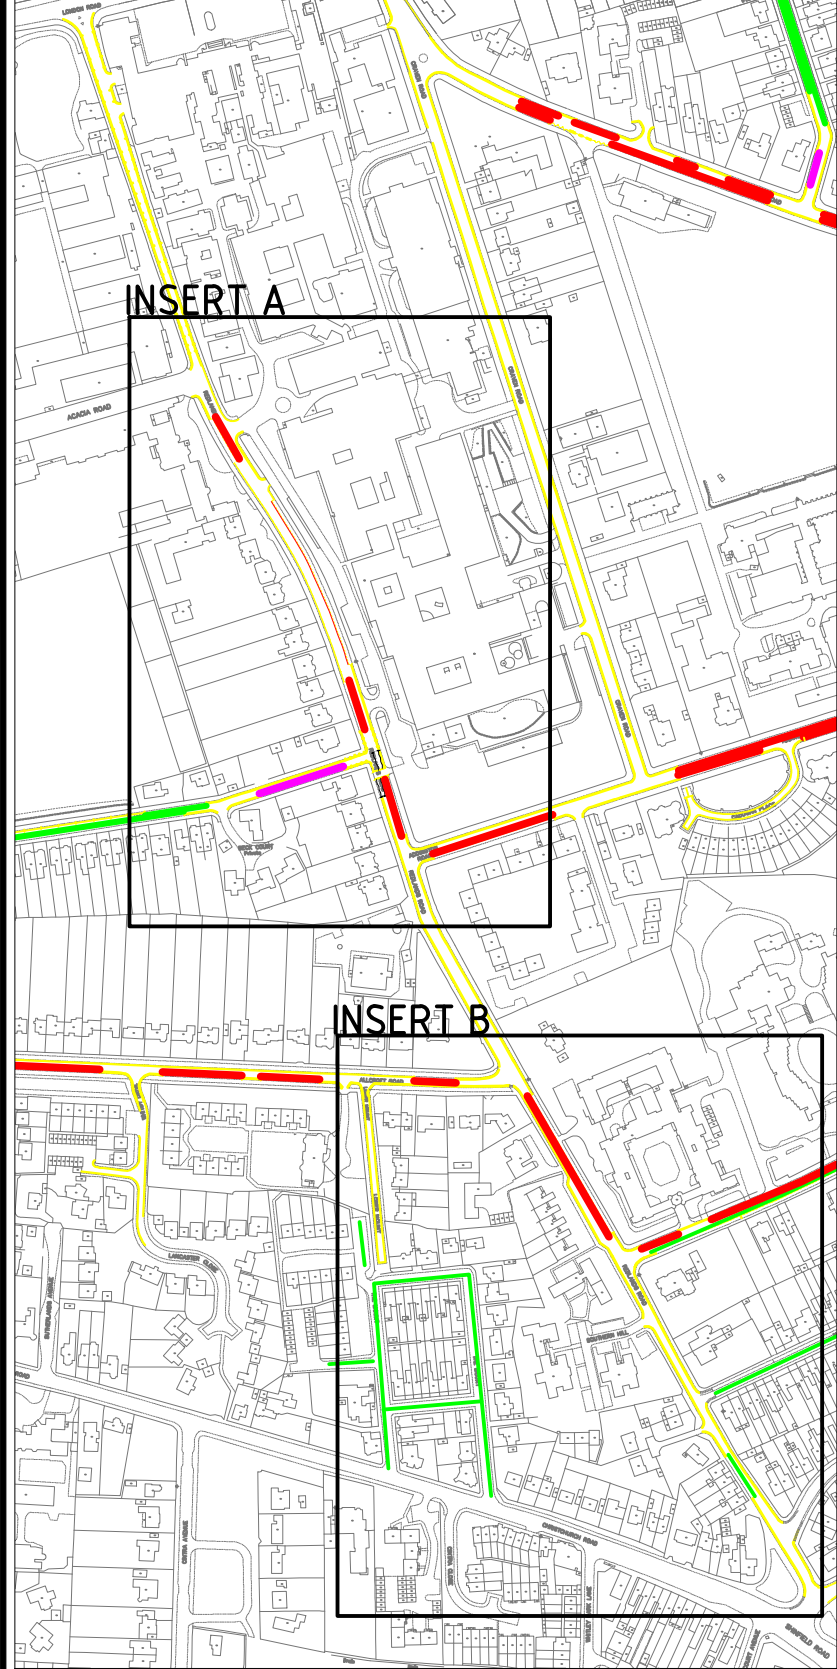

INSERT A

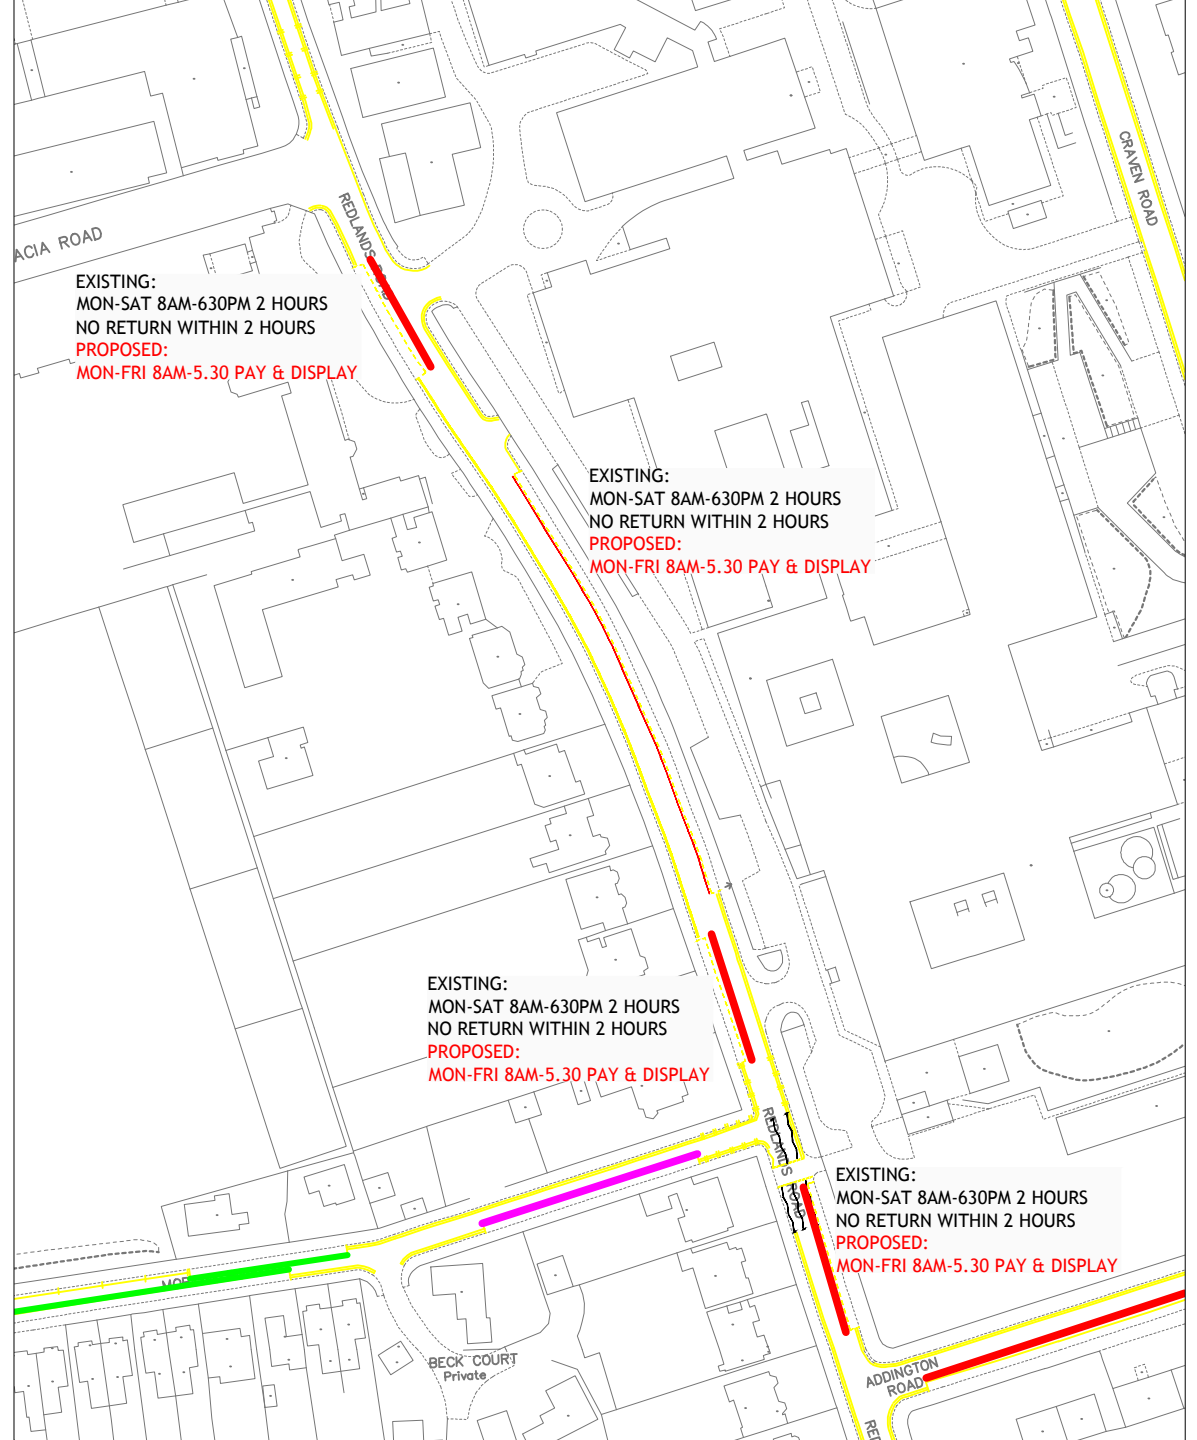

INSERT B

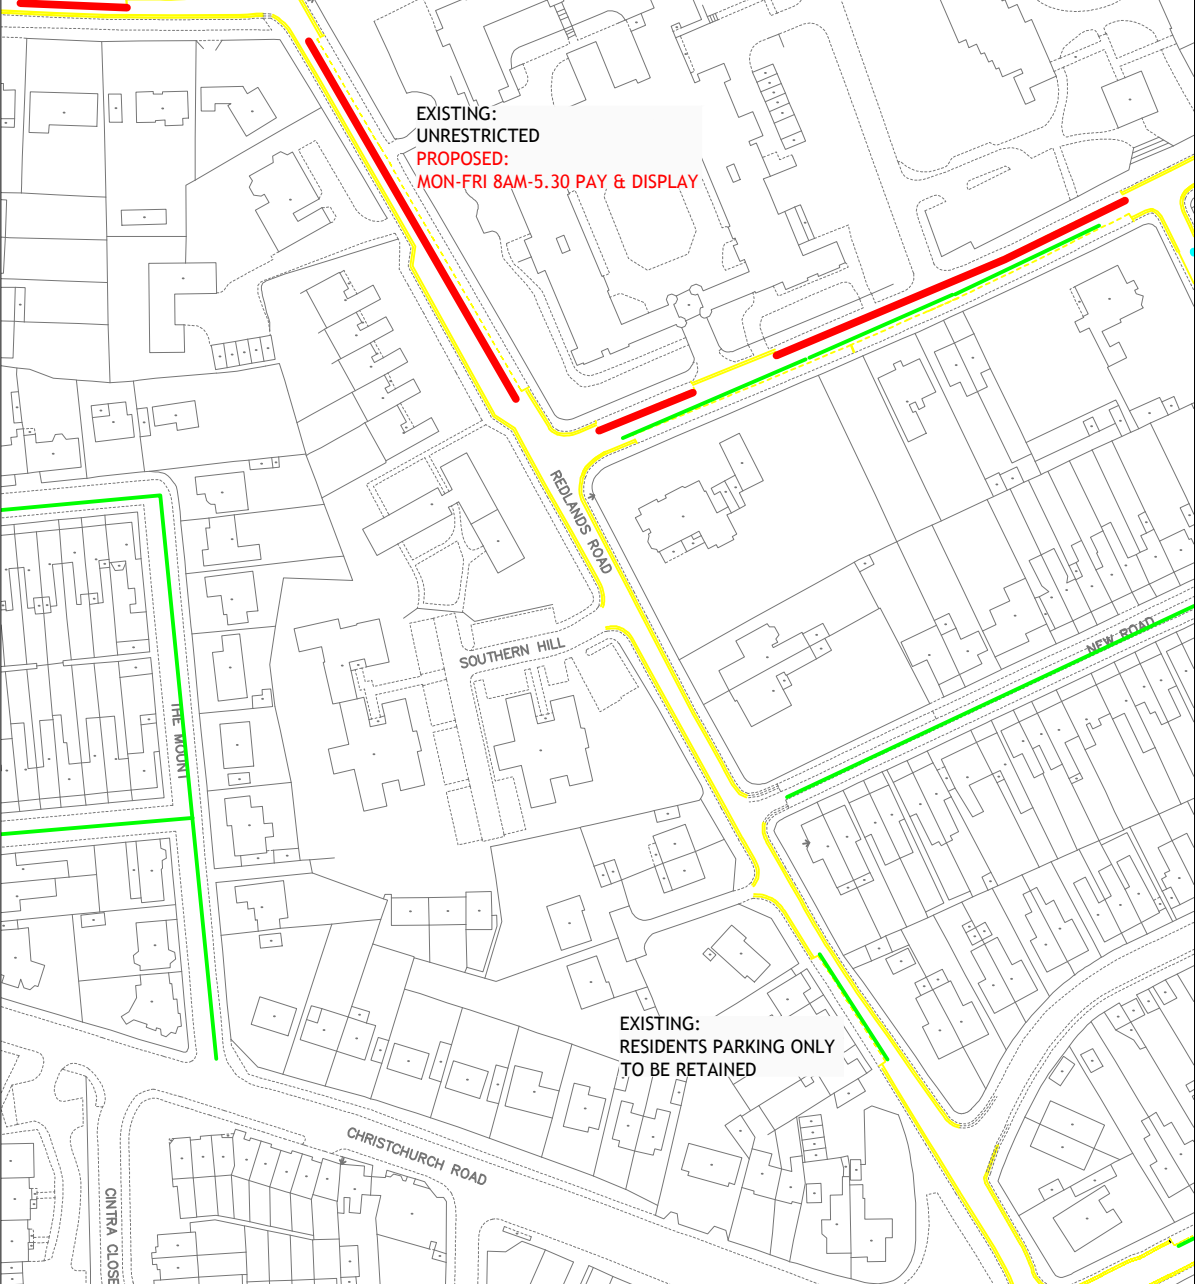

DRAFT FOR DISCUSSION



Reading
Borough Council
Working better with you

Transportation & Streetcare Services
Civic Offices
Bridge Street
Reading
RG1 2LU

Project PARKING REVIEW HOSPITAL & UNIVERSITY AREA	Scale N.T.S	Drawn KCB	Checked
		Approved	
Drawing REDLANDS ROAD	Drawing no. UH004/Redlands/1	Date 07.15	
		Rev. B	